




THE HOPE


*ELEVATION "C" w/Brick
Four Bedroom, 2 ½ -Bath, 2-Car Garage (Std.)*




The Hope

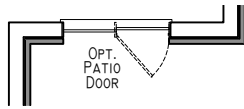

Opt. Patio Door in Lieu of Sliding Glass Door w/ Opt. Walkout Condition

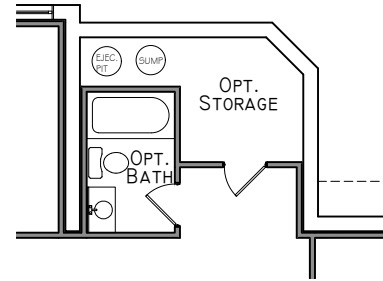

Opt. Bath w/Opt. Sunroom

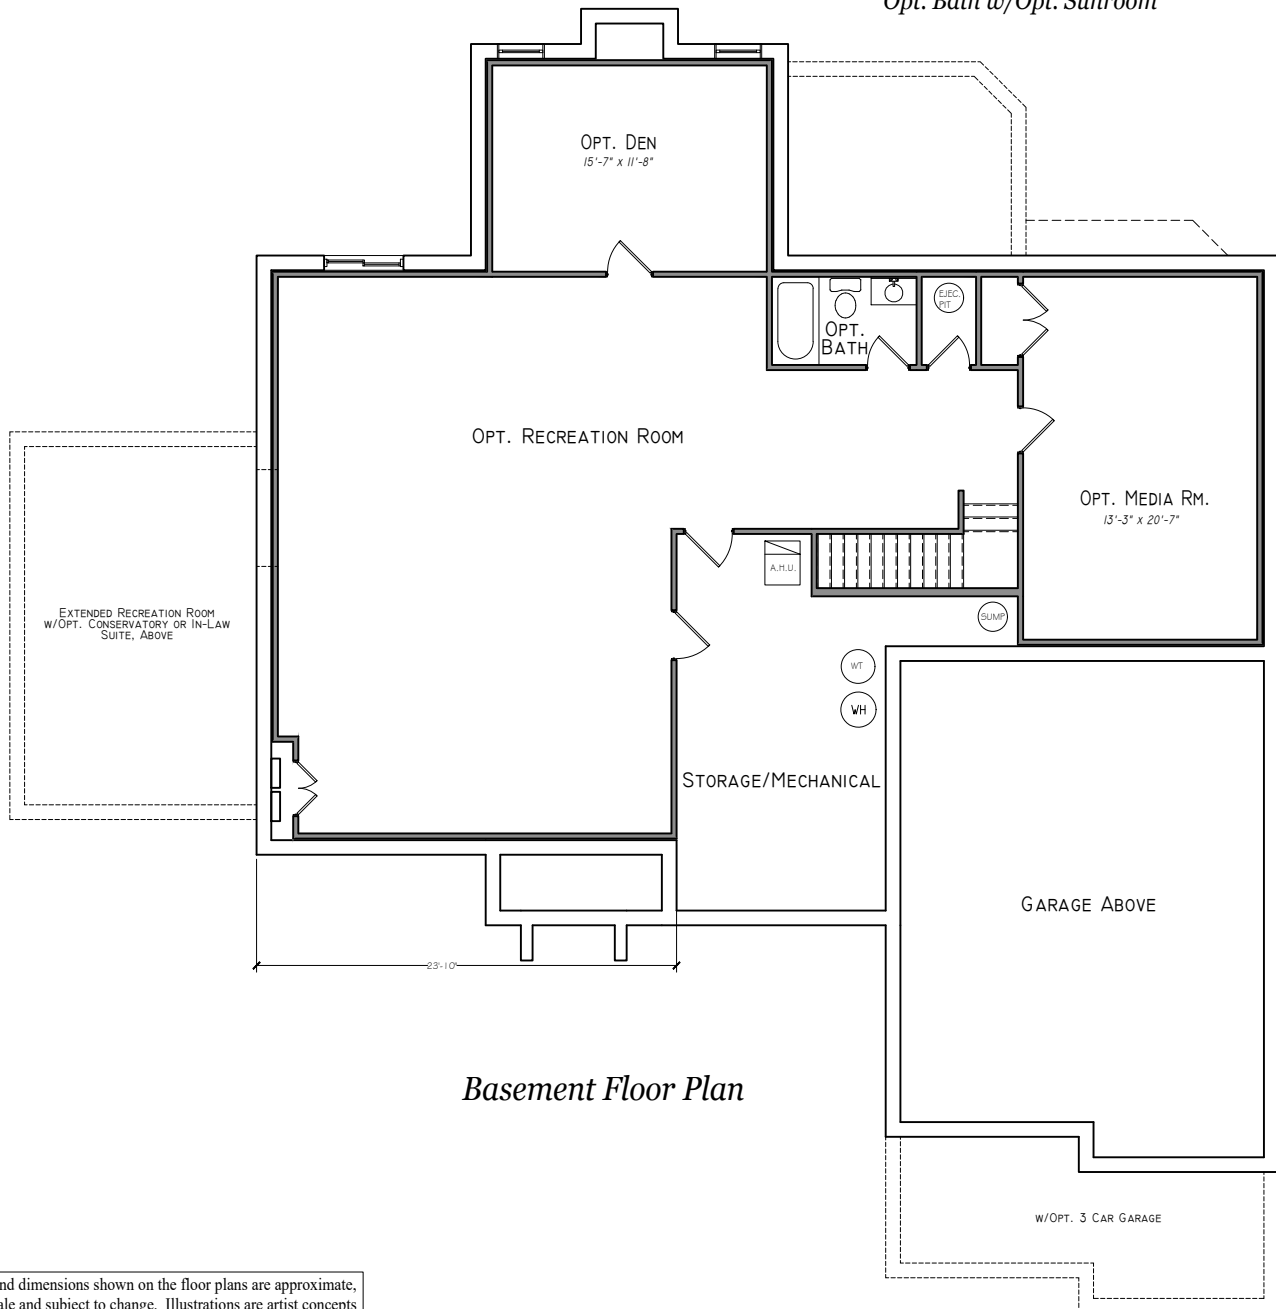


Basement Floor Plan

Details and dimensions shown on the floor plans are approximate, not to scale and subject to change. Illustrations are artist concepts and may vary in detail from floor plans and specifications.



Due to our many optional features available to personalize your home, please phone our Sales Representative for complete information. It is recommended that the architectural blueprints be reviewed for further clarification of features. *This Brochure is for illustrative purposes only and not part of a legal contract.*

The Hope

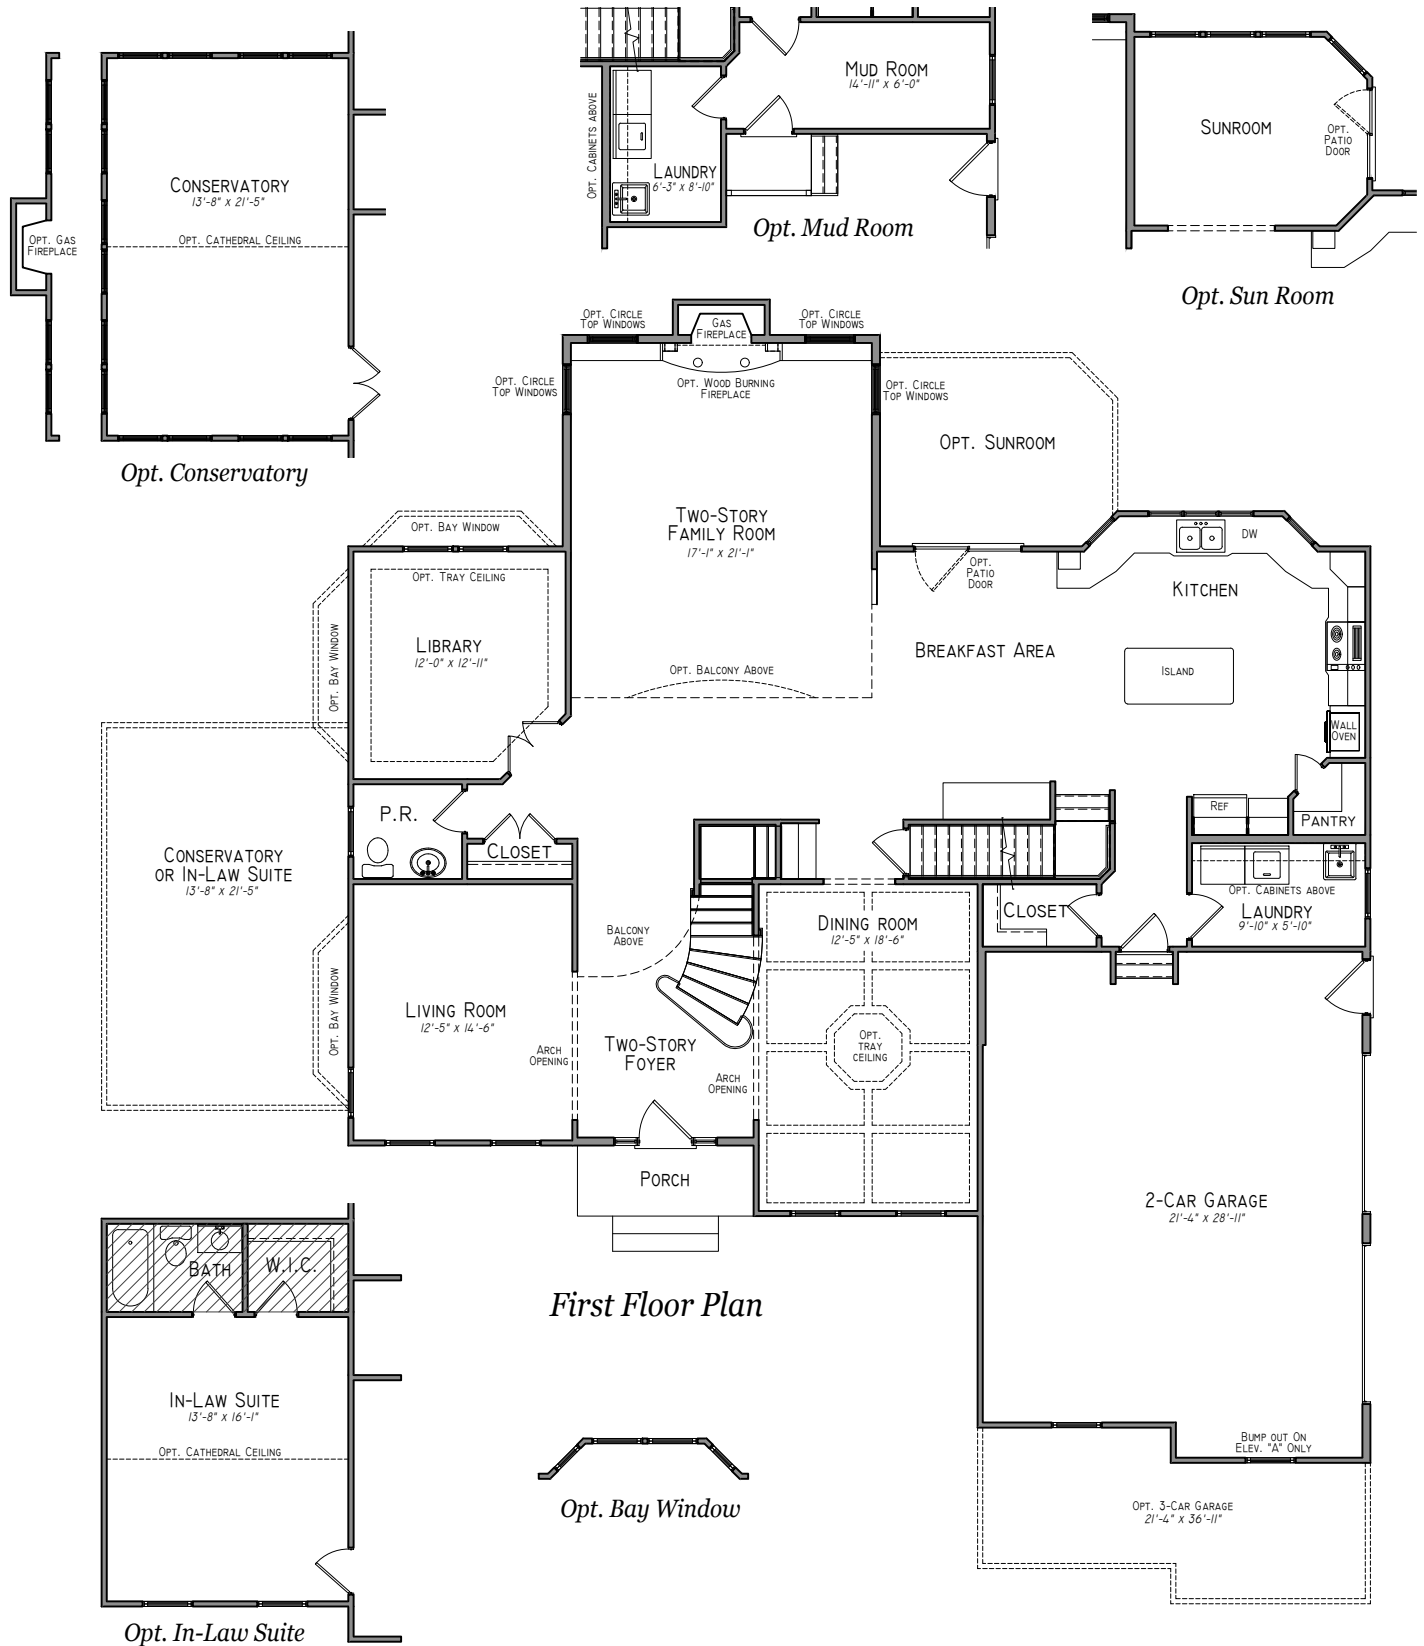


Details and dimensions shown on the floor plans are approximate, not to scale and subject to change. Illustrations are artist concepts and may vary in detail from floor plans and specifications.




Due to our many optional features available to personalize your home, please phone our Sales Representative for complete information. It is recommended that the architectural blueprints be reviewed for further clarification of features. *This Brochure is for illustrative purposes only and not part of a legal contract.*


The Hope

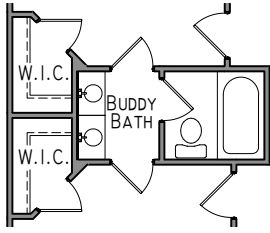


Opt. Buddy Bath

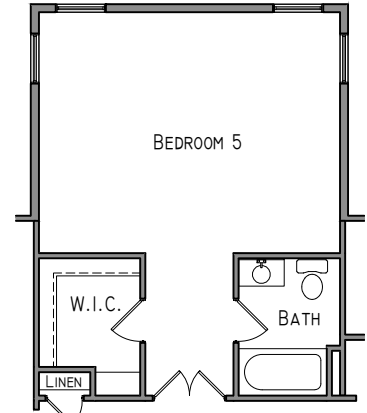

Opt. Bedroom 5 w/Bath

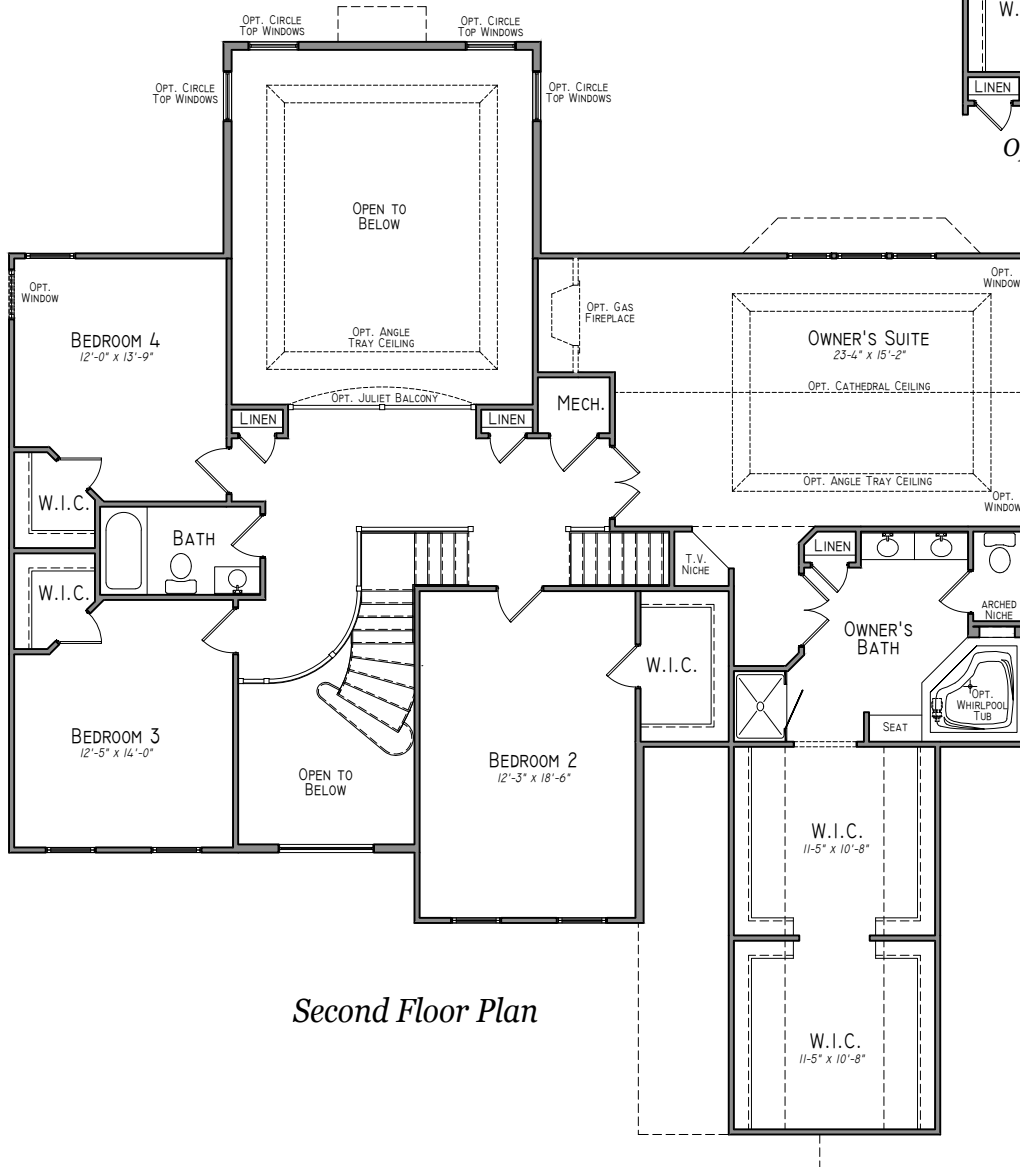

Second Floor Plan

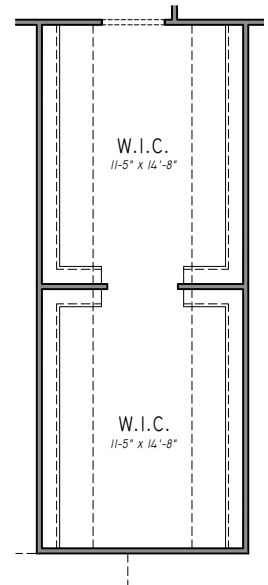

W.I.C. w/Opt. 3-Car Garage

Details and dimensions shown on the floor plans are approximate, not to scale and subject to change. Illustrations are artist concepts and may vary in detail from floor plans and specifications.



Due to our many optional features available to personalize your home, please phone our Sales Representative for complete information. It is recommended that the architectural blueprints be reviewed for further clarification of features. *This Brochure is for illustrative purposes only and not part of a legal contract.*



Elevation "A" (shown w/opt. Stone and Siding)



Elevation "B" (shown w/siding)



Due to our many optional features available to personalize your home, please phone our Sales Representative for complete information. It is recommended that the architectural blueprints be reviewed for further clarification of features. *This Brochure is for illustrative purposes only and not part of a legal contract.*