




THE JEREMIAH

ELEVATION "B" w/Opt. Brick
Four Bedroom, 2 ½ -Bath, 2-Car Garage (Std.)



The Jeremiah

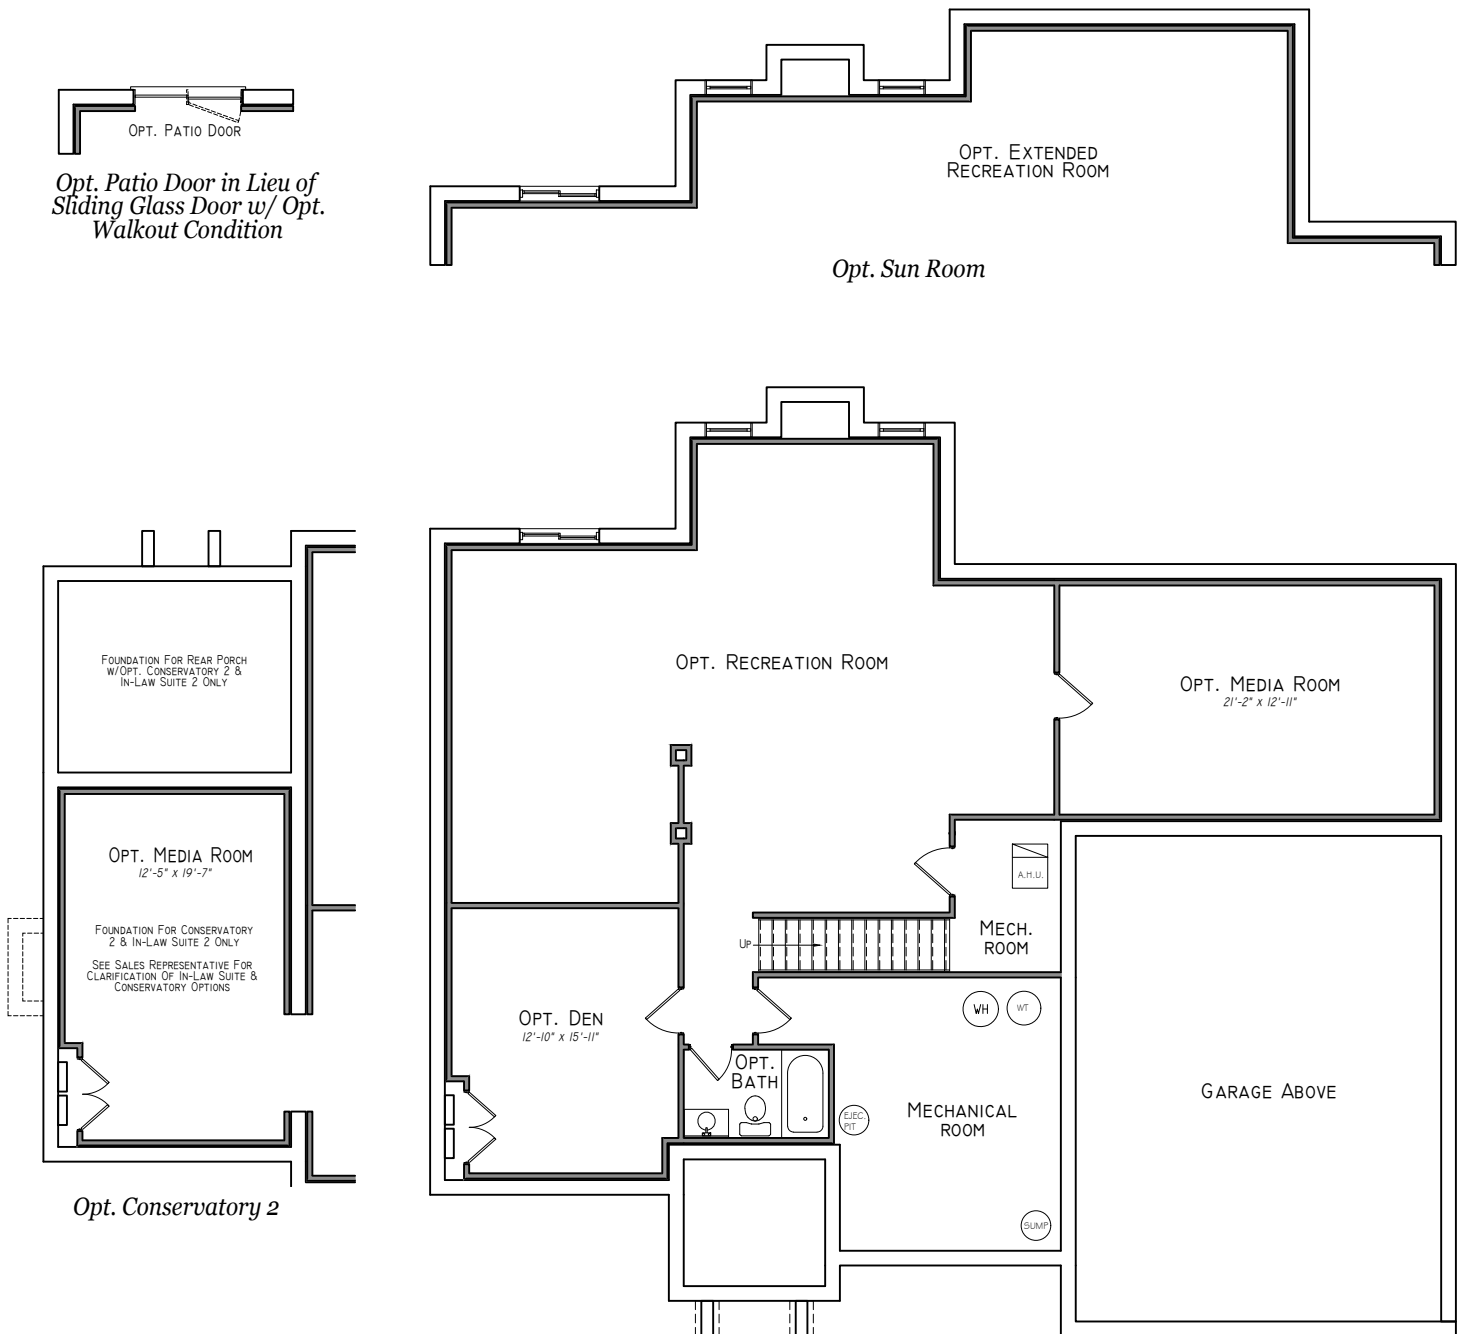


Basement Floor Plan
Elevation B

Details and dimensions shown on the floor plans are approximate, not to scale and subject to change. Illustrations are artist concepts and may vary in detail from floor plans and specifications.





Due to our many optional features available to personalize your home, please phone our Sales Representative for complete information. It is recommended that the architectural blueprints be reviewed for further clarification of features. *This Brochure is for illustrative purposes only and not part of a legal contract.*

The Jeremiah

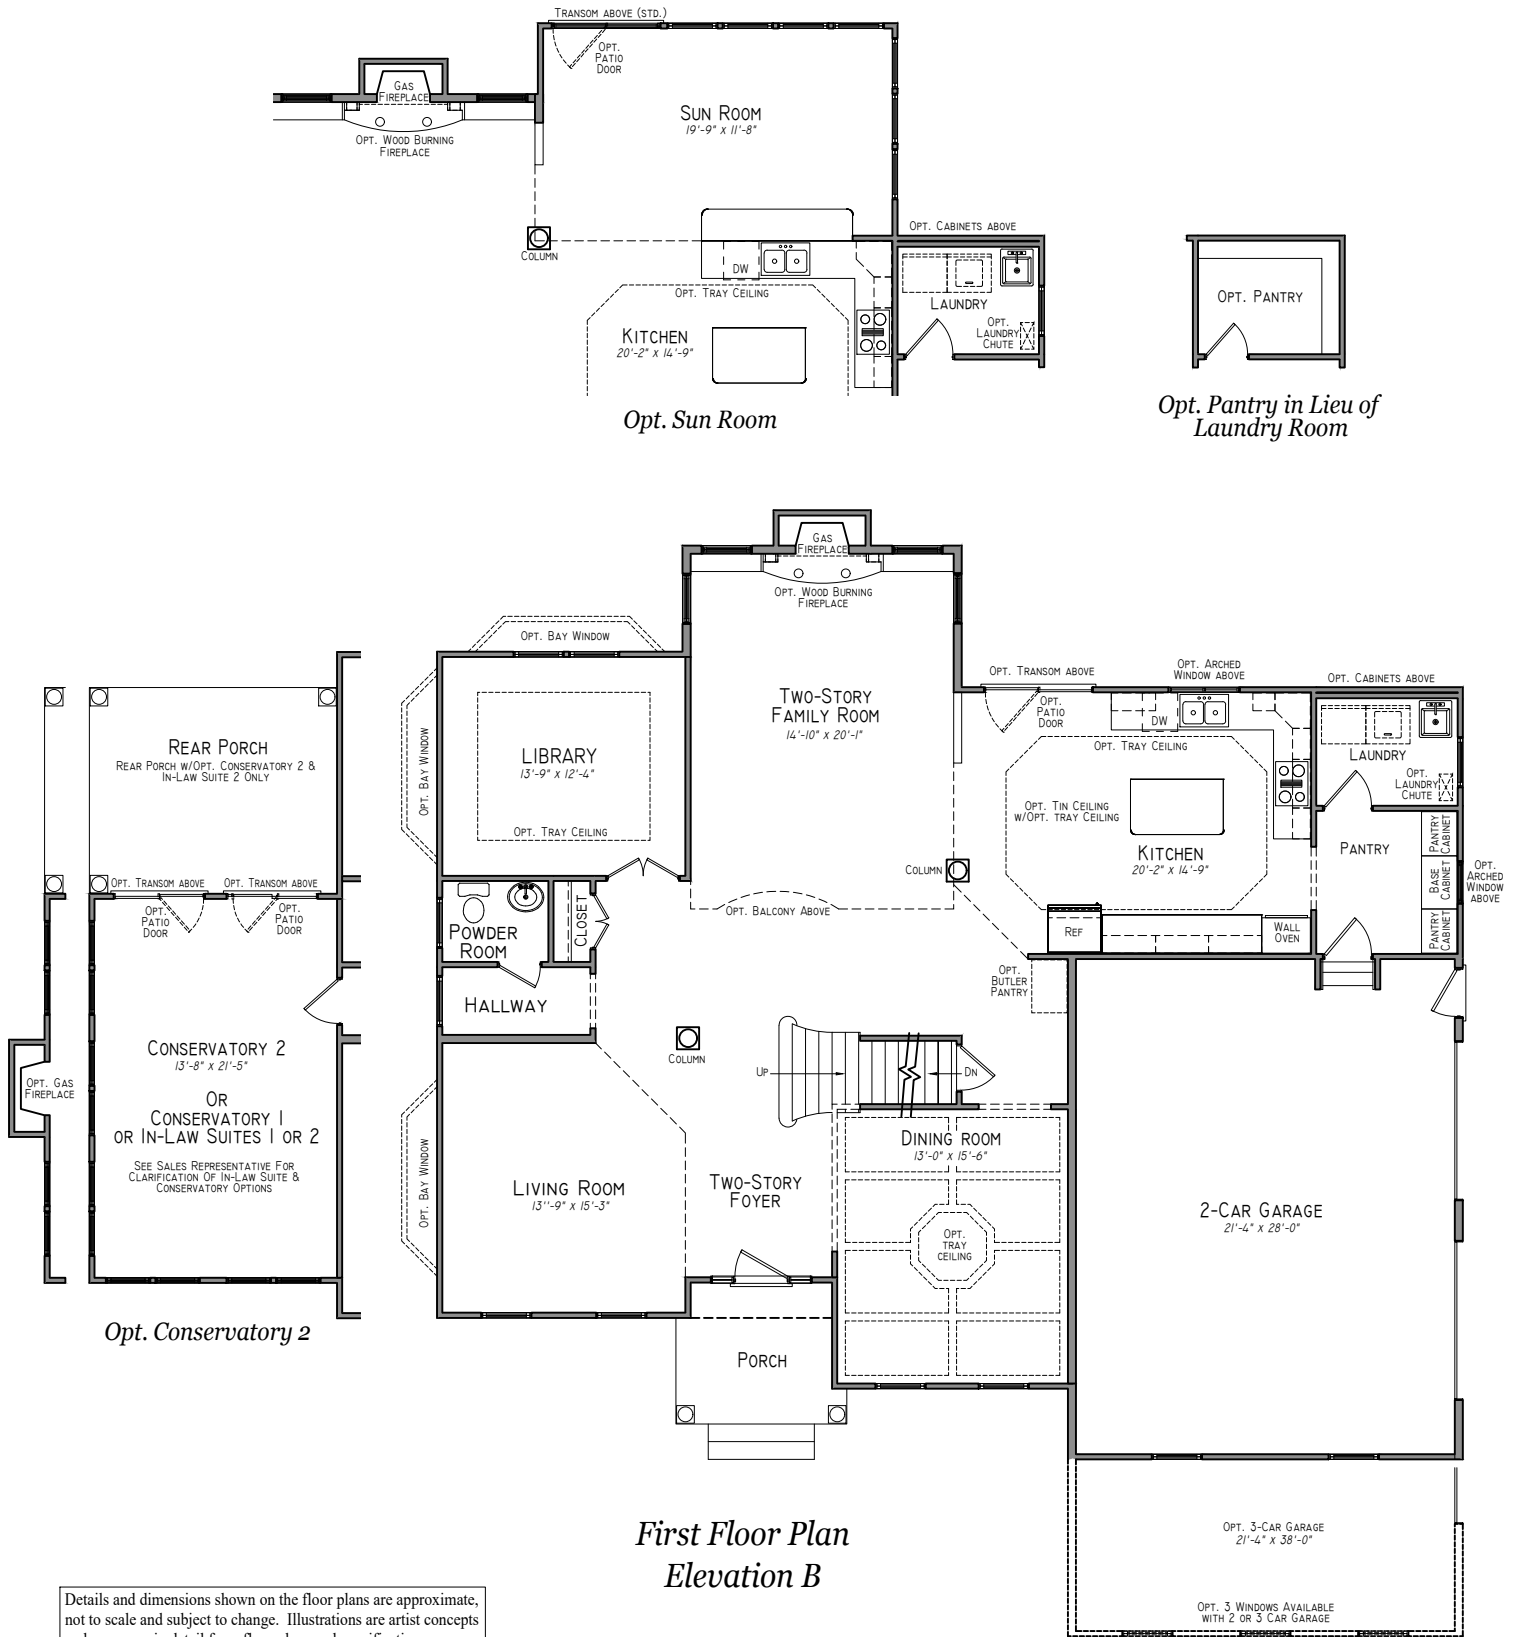


Due to our many optional features available to personalize your home, please phone our Sales Representative for complete information. It is recommended that the architectural blueprints be reviewed for further clarification of features. *This Brochure is for illustrative purposes only and not part of a legal contract.*


The Jeremiah

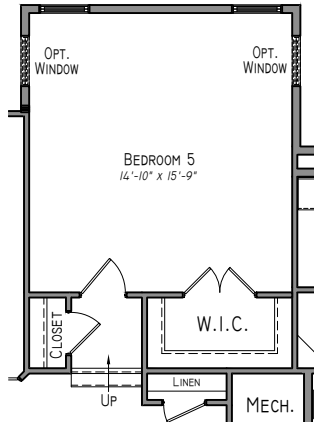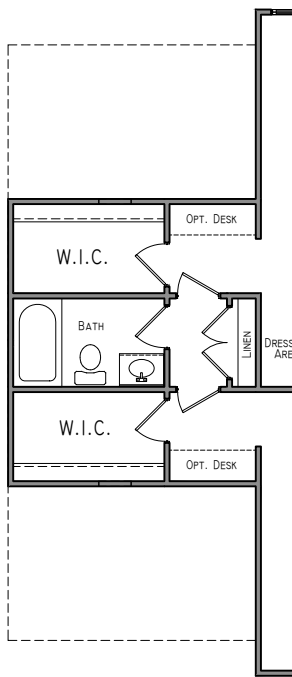


Opt. Fifth Bedroom

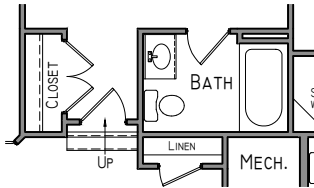


Opt. Fifth Bedroom w/ Bath

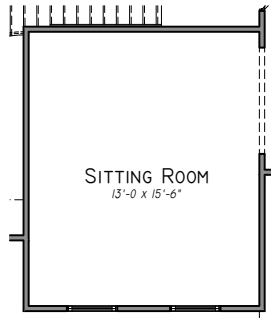


Opt. Sitting Room In Lieu of Bedroom 2

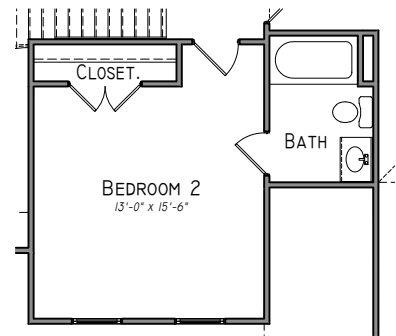

Opt. Bath In Bedroom 2

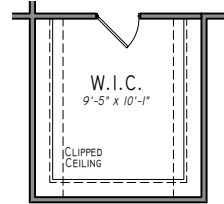


Dormer Becomes a W.I.C. With Opt. 3-Car Garage

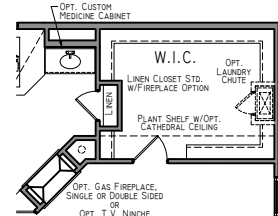


Opt. 1 or 2 Sided Fireplace or T.V. Niche

Opt. Buddy Bath Layout Available Only With Opt. In-Law Suite 2 Or Conservatory 2

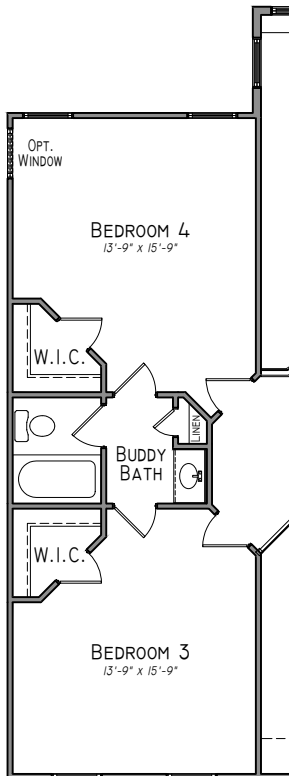

Opt. Buddy Bath

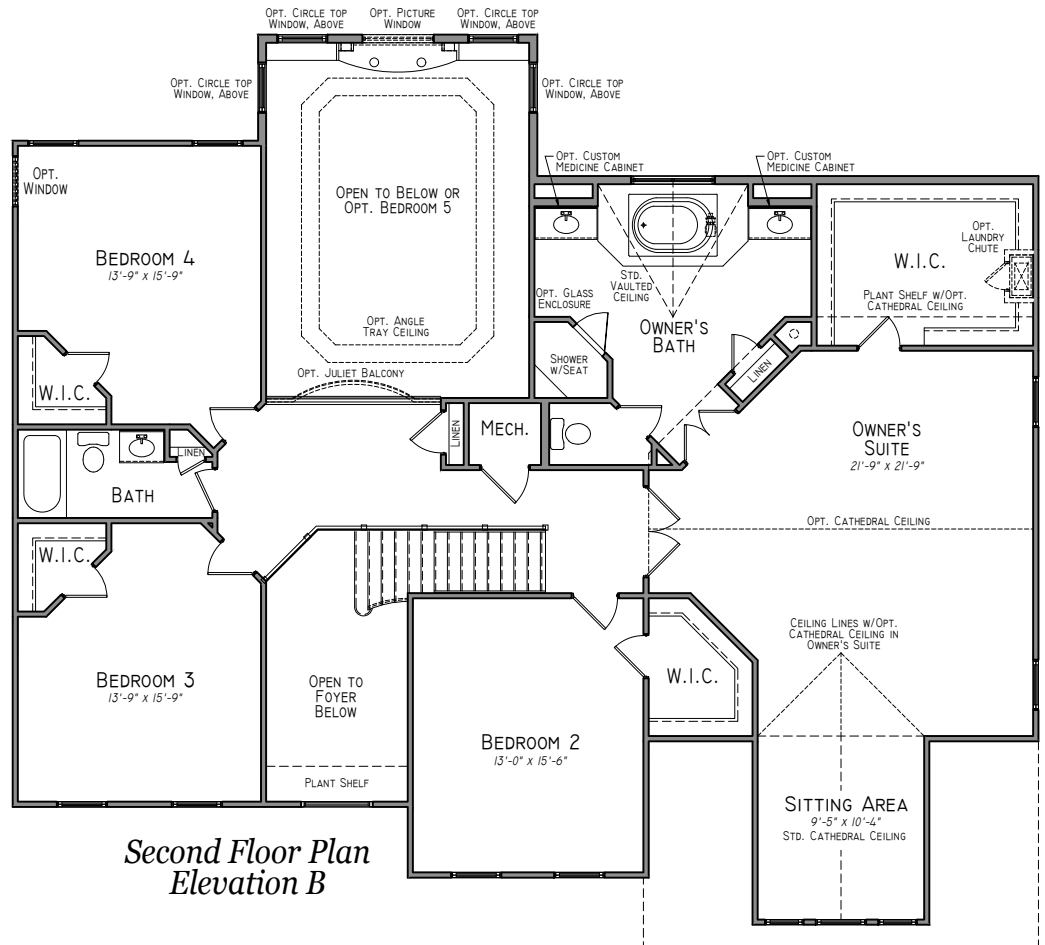

Second Floor Plan Elevation B

Details and dimensions shown on the floor plans are approximate, not to scale and subject to change. Illustrations are artist concepts and may vary in detail from floor plans and specifications.



Due to our many optional features available to personalize your home, please phone our Sales Representative for complete information. It is recommended that the architectural blueprints be reviewed for further clarification of features. *This Brochure is for illustrative purposes only and not part of a legal contract.*



Elevation "A" (shown w/std. siding)



Elevation "C" (shown w/opt. stone/siding)



Due to our many optional features available to personalize your home, please phone our Sales Representative for complete information. It is recommended that the architectural blueprints be reviewed for further clarification of features. *This Brochure is for illustrative purposes only and not part of a legal contract.*